



SOUTH ELEVATION

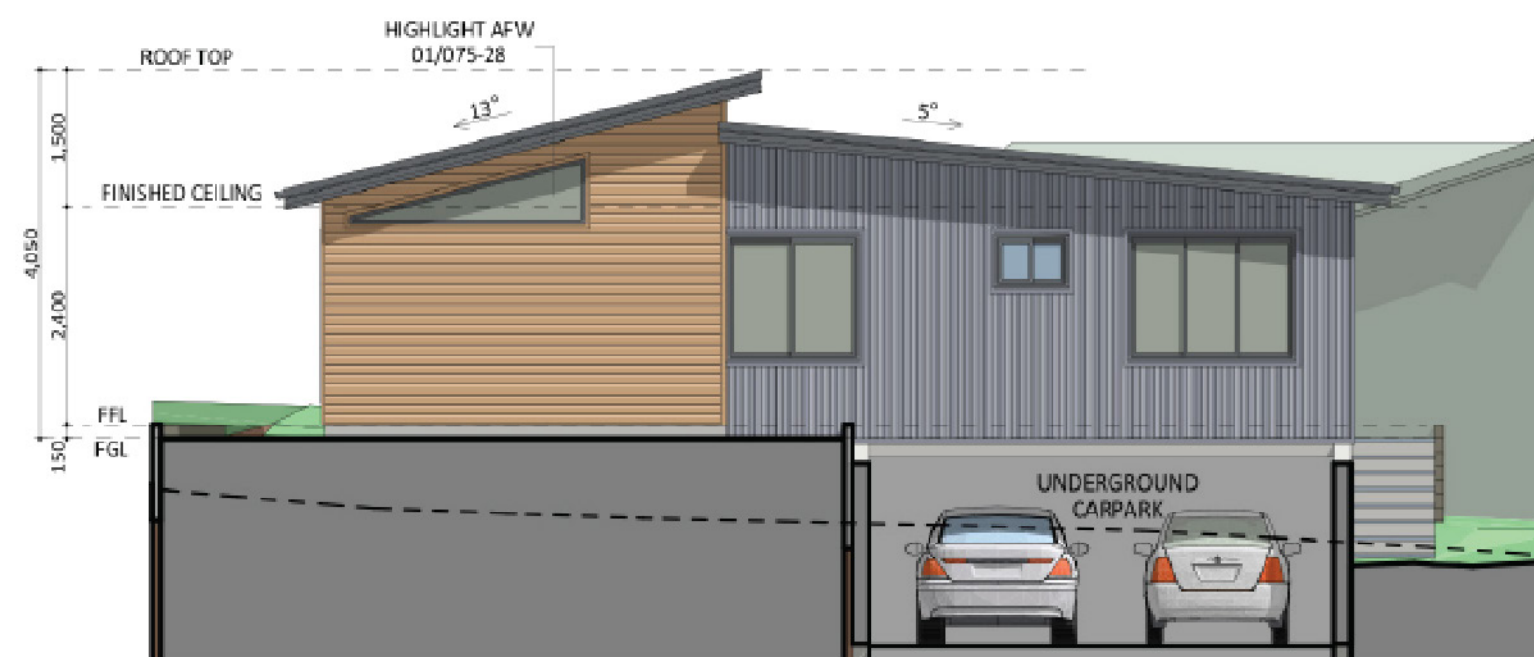


WEST ELEVATION

An elevation is the height of the structure from ground level to the height of the roof.

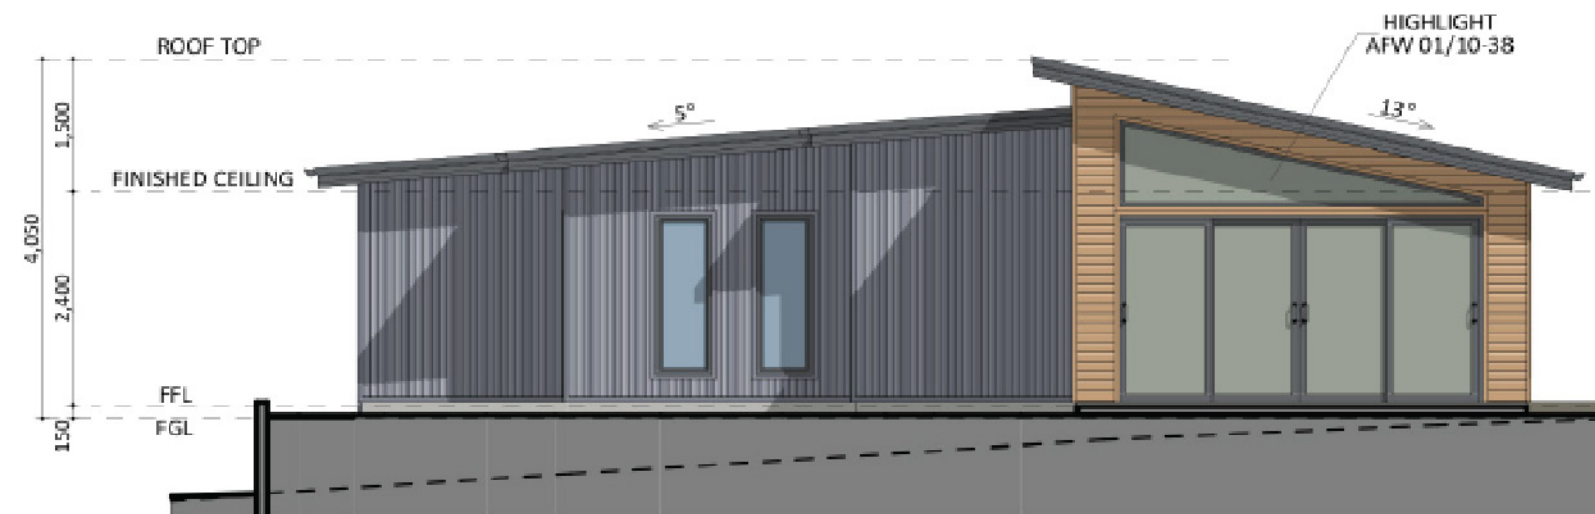

EAST ELEVATION

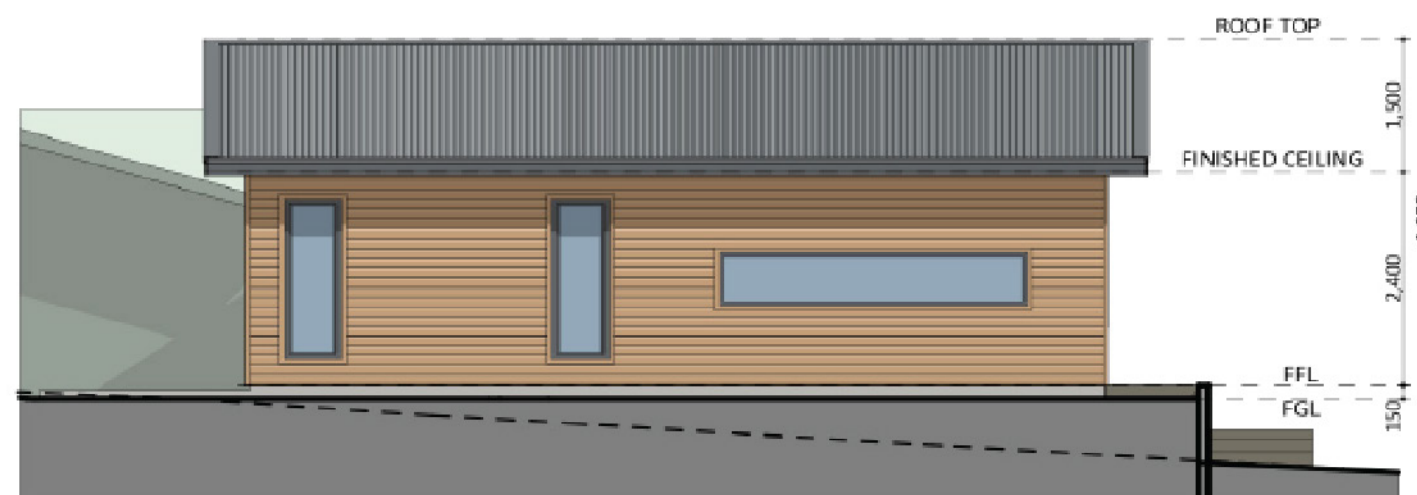

NORTH ELEVATION